




OS SIDE PLATFORM 1- PLAN AT LEVEL-1
GRATING NOT SHOWN FOR CLARITY

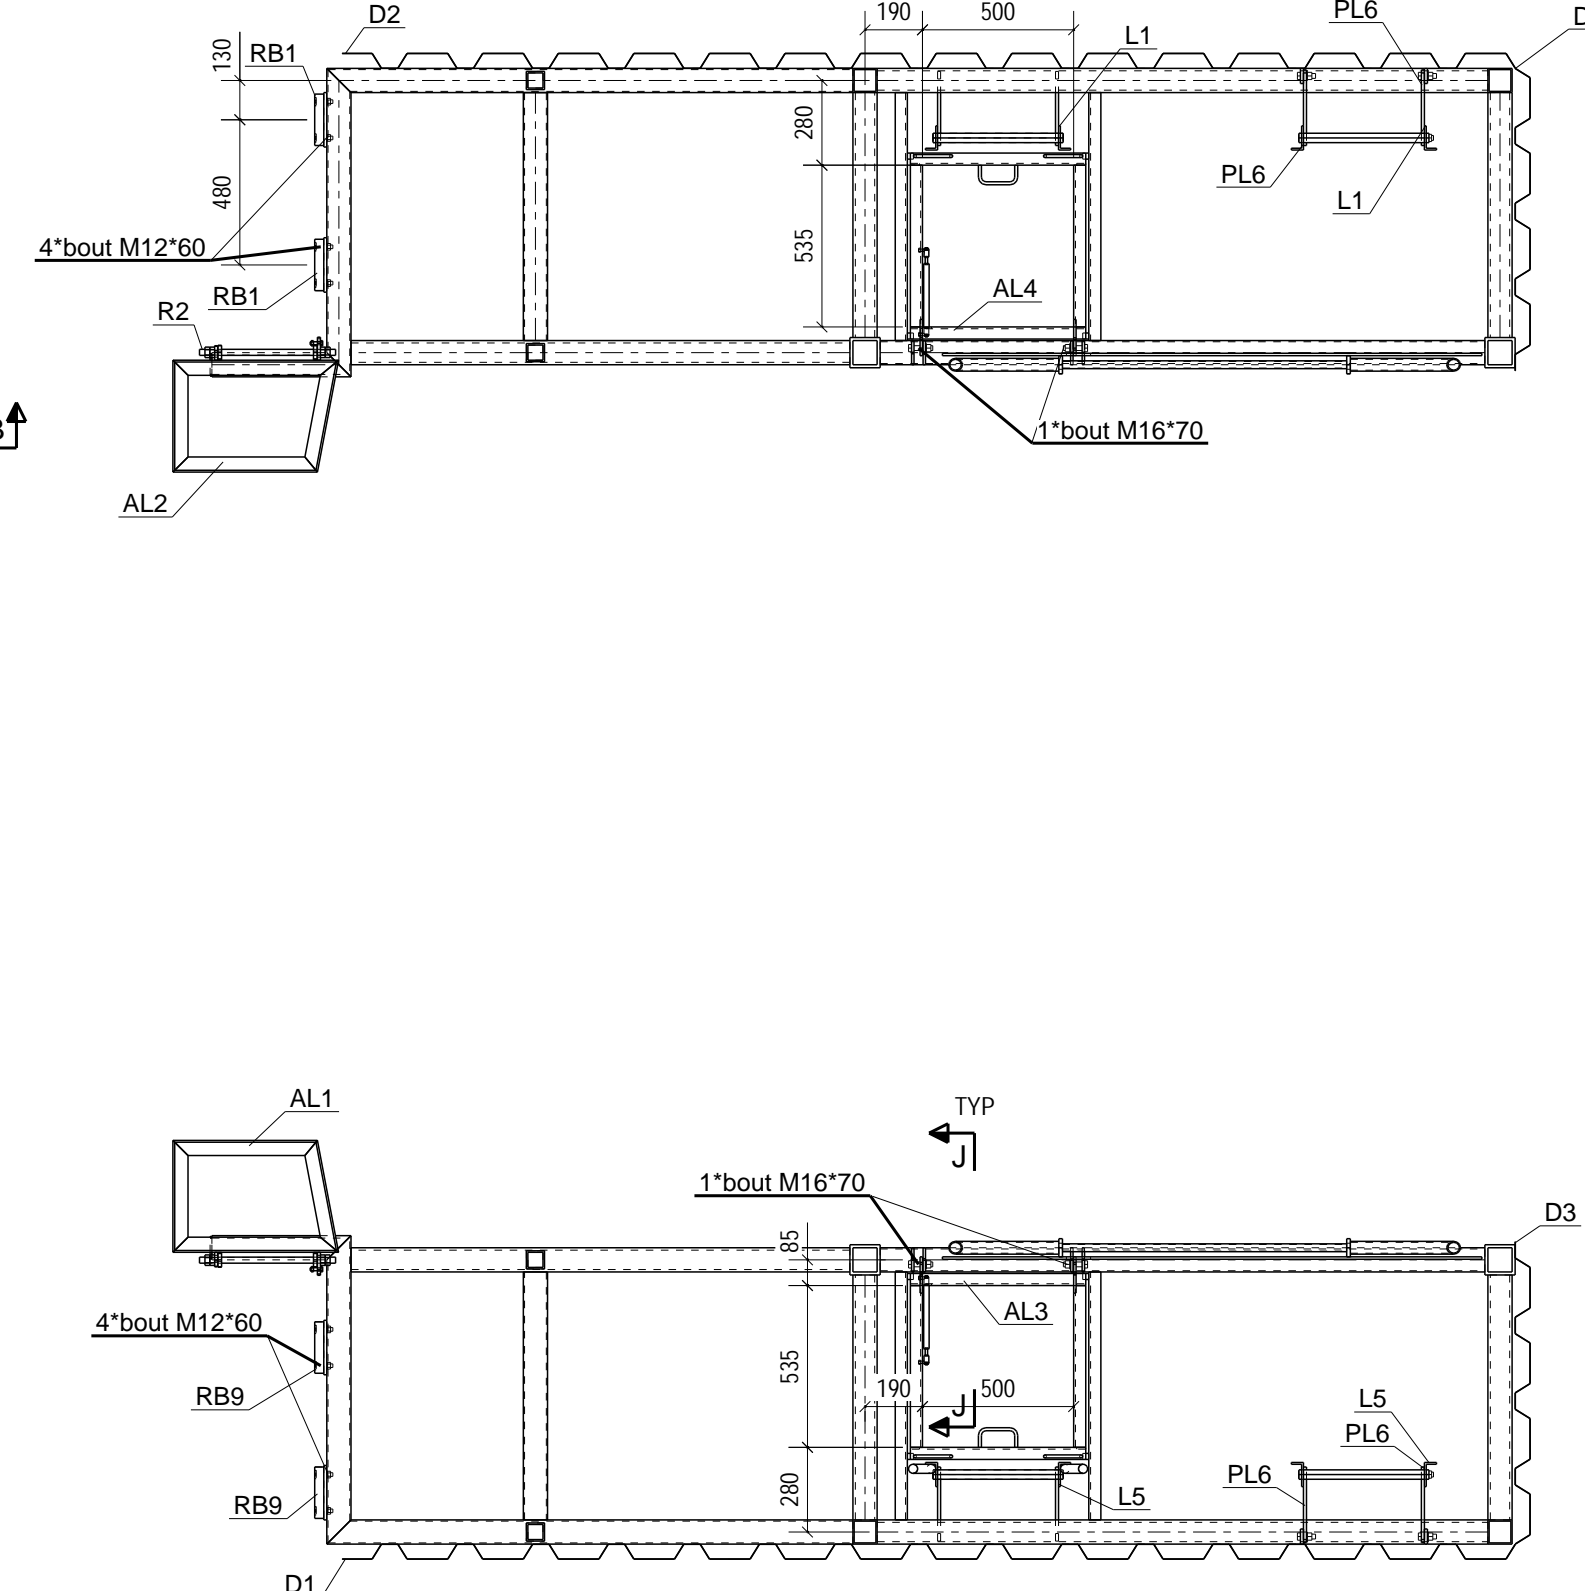


OS SIDE PLATFORM 1- PLAN AT LEVEL-2
GRATING & HANDRAIL NOT SHOWN FOR CLARITY

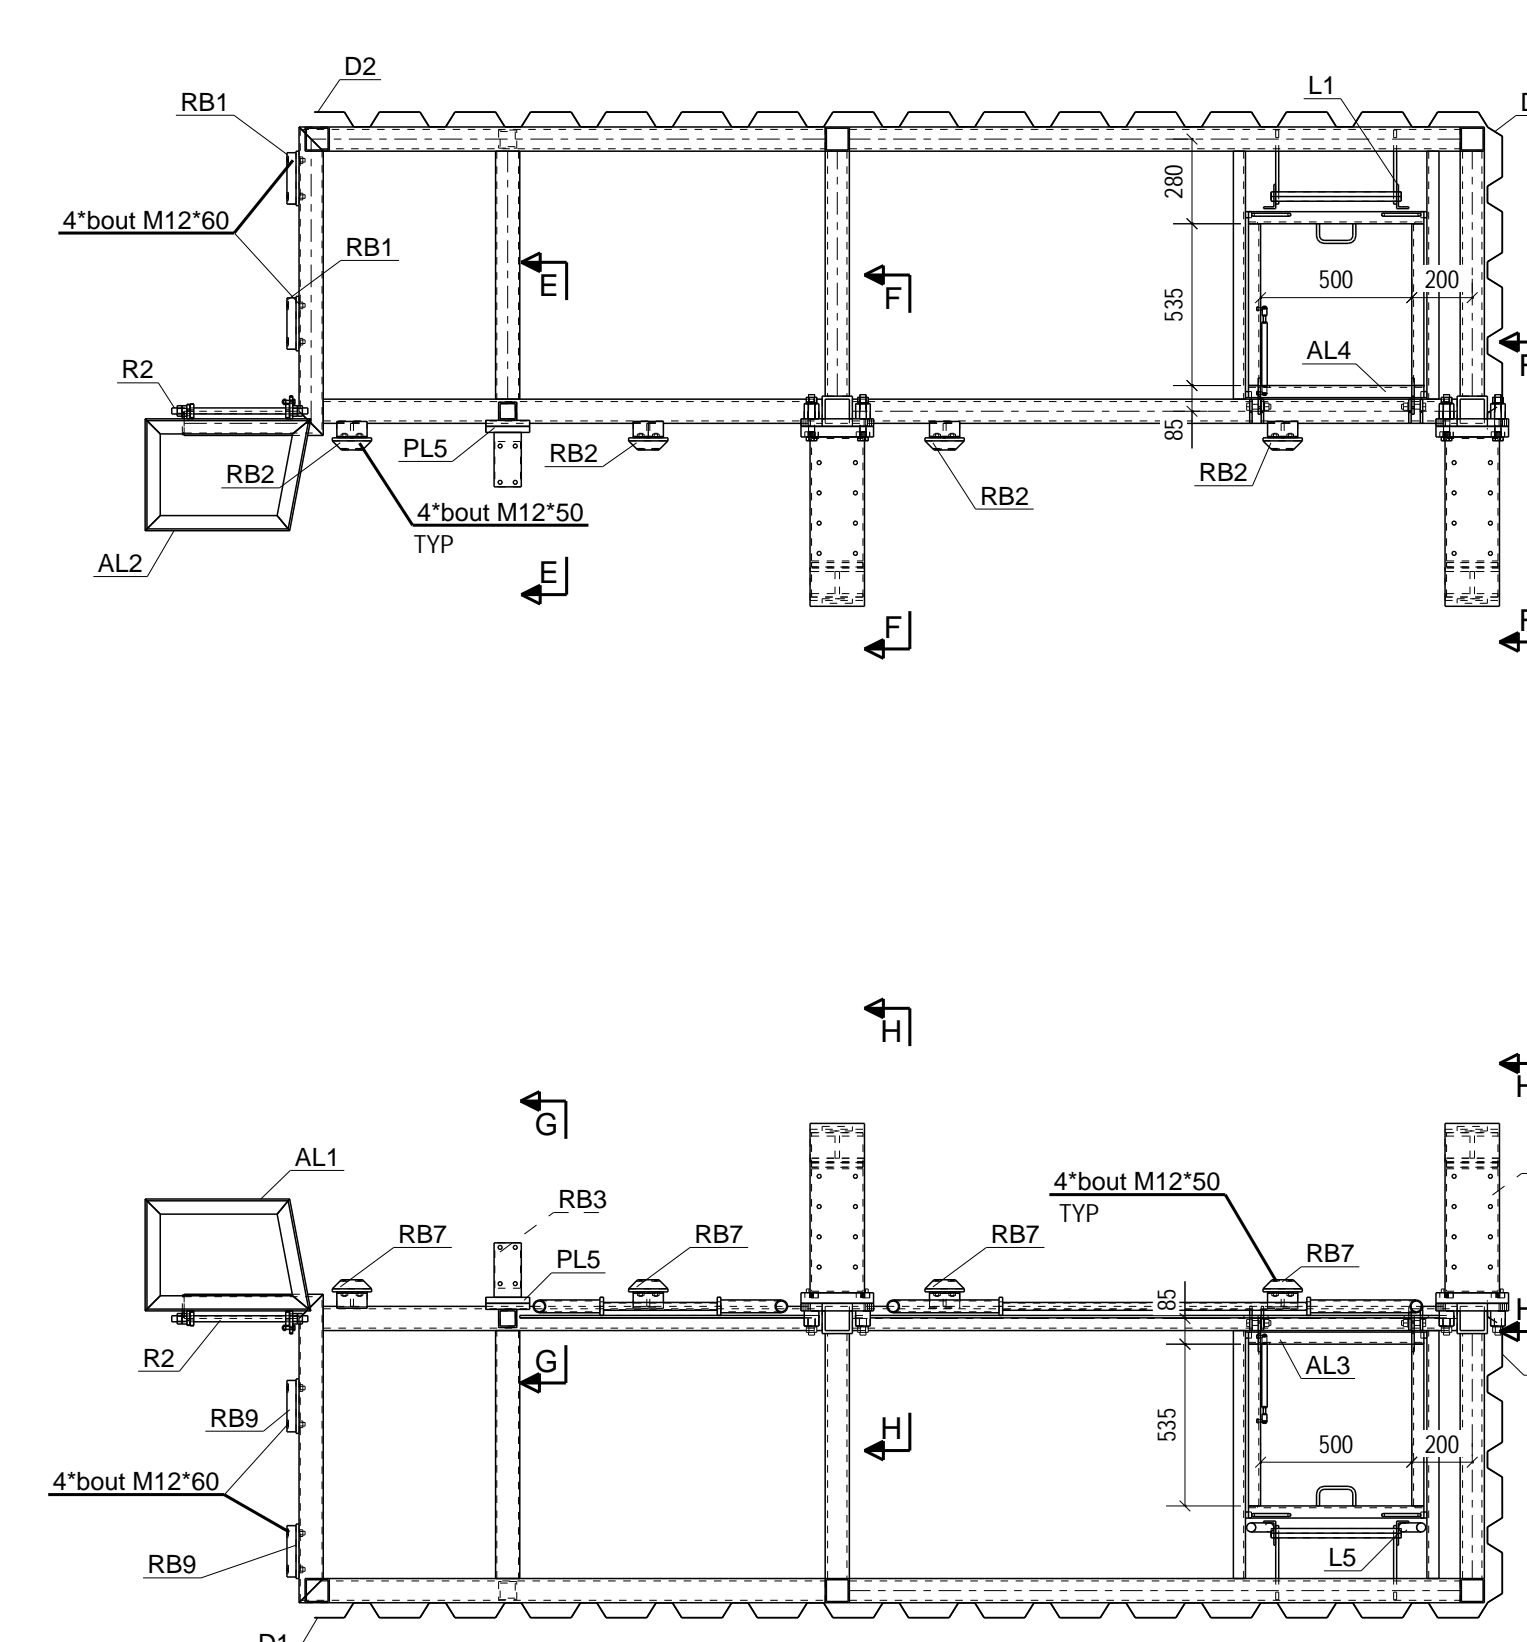


OS SIDE PLATFORM 1- PLAN AT LEVEL-3
GRATING & HANDRAIL NOT SHOWN FOR CLARITY

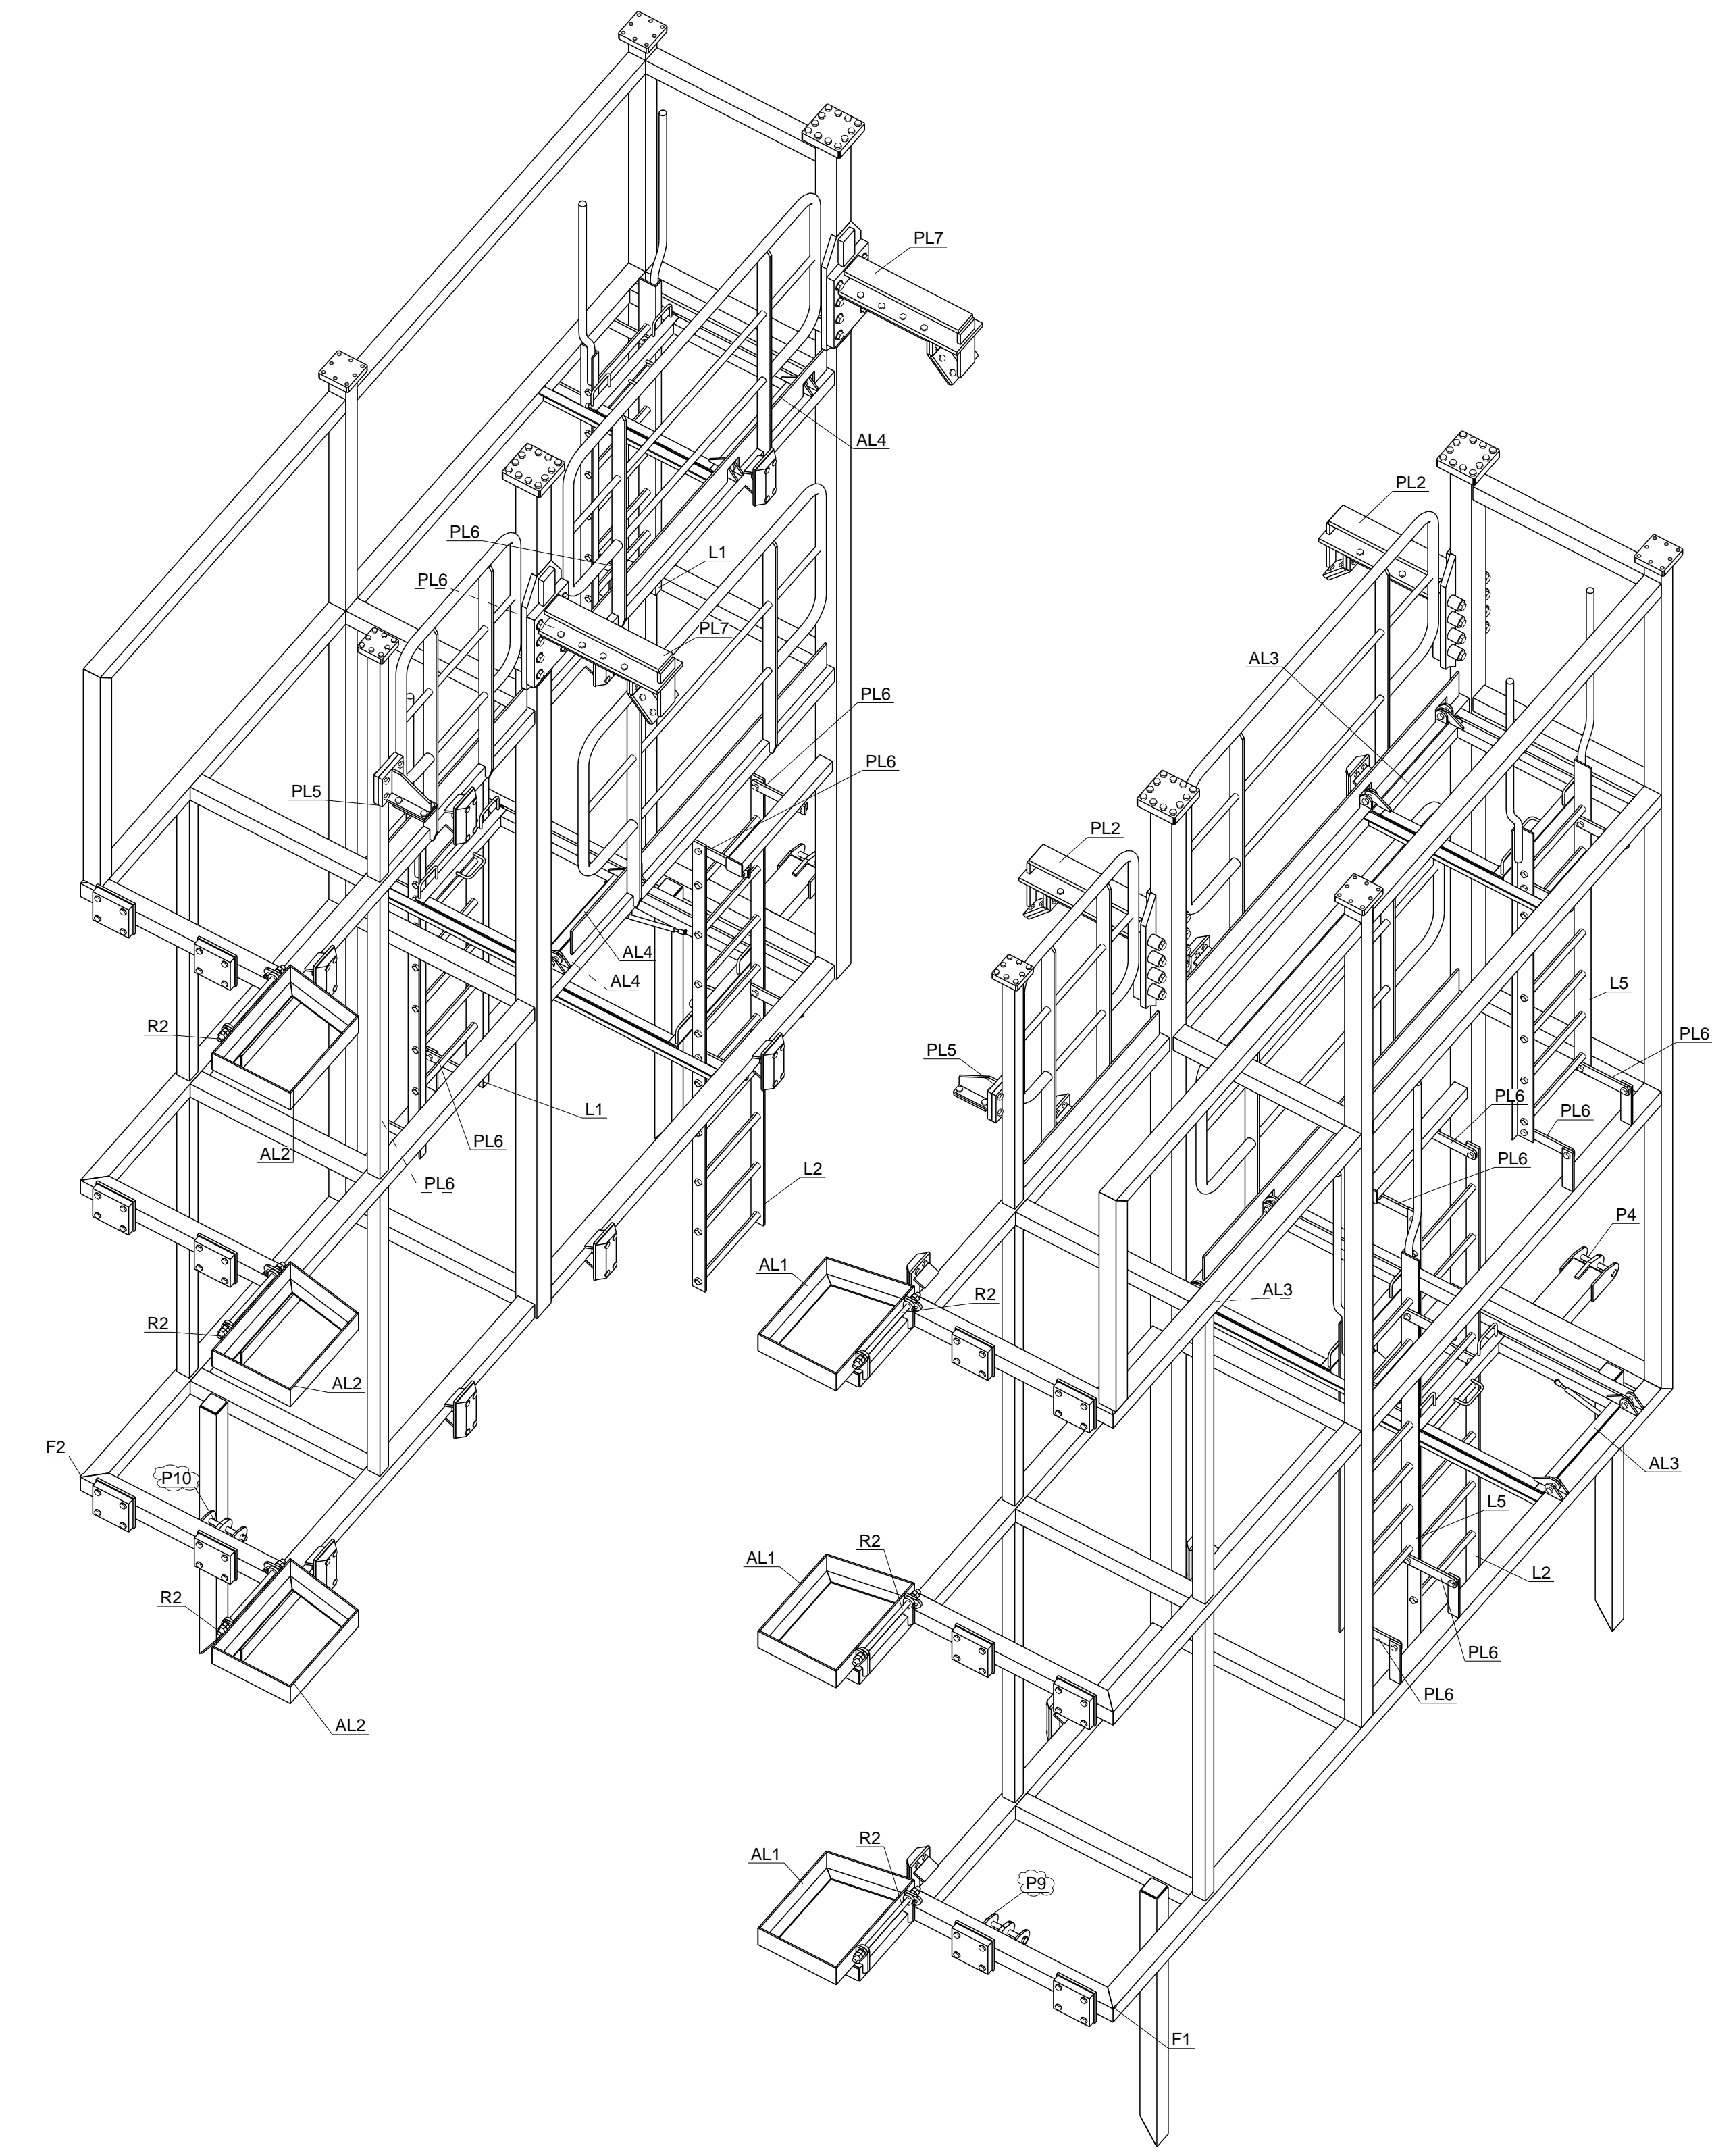


KEY PLAN

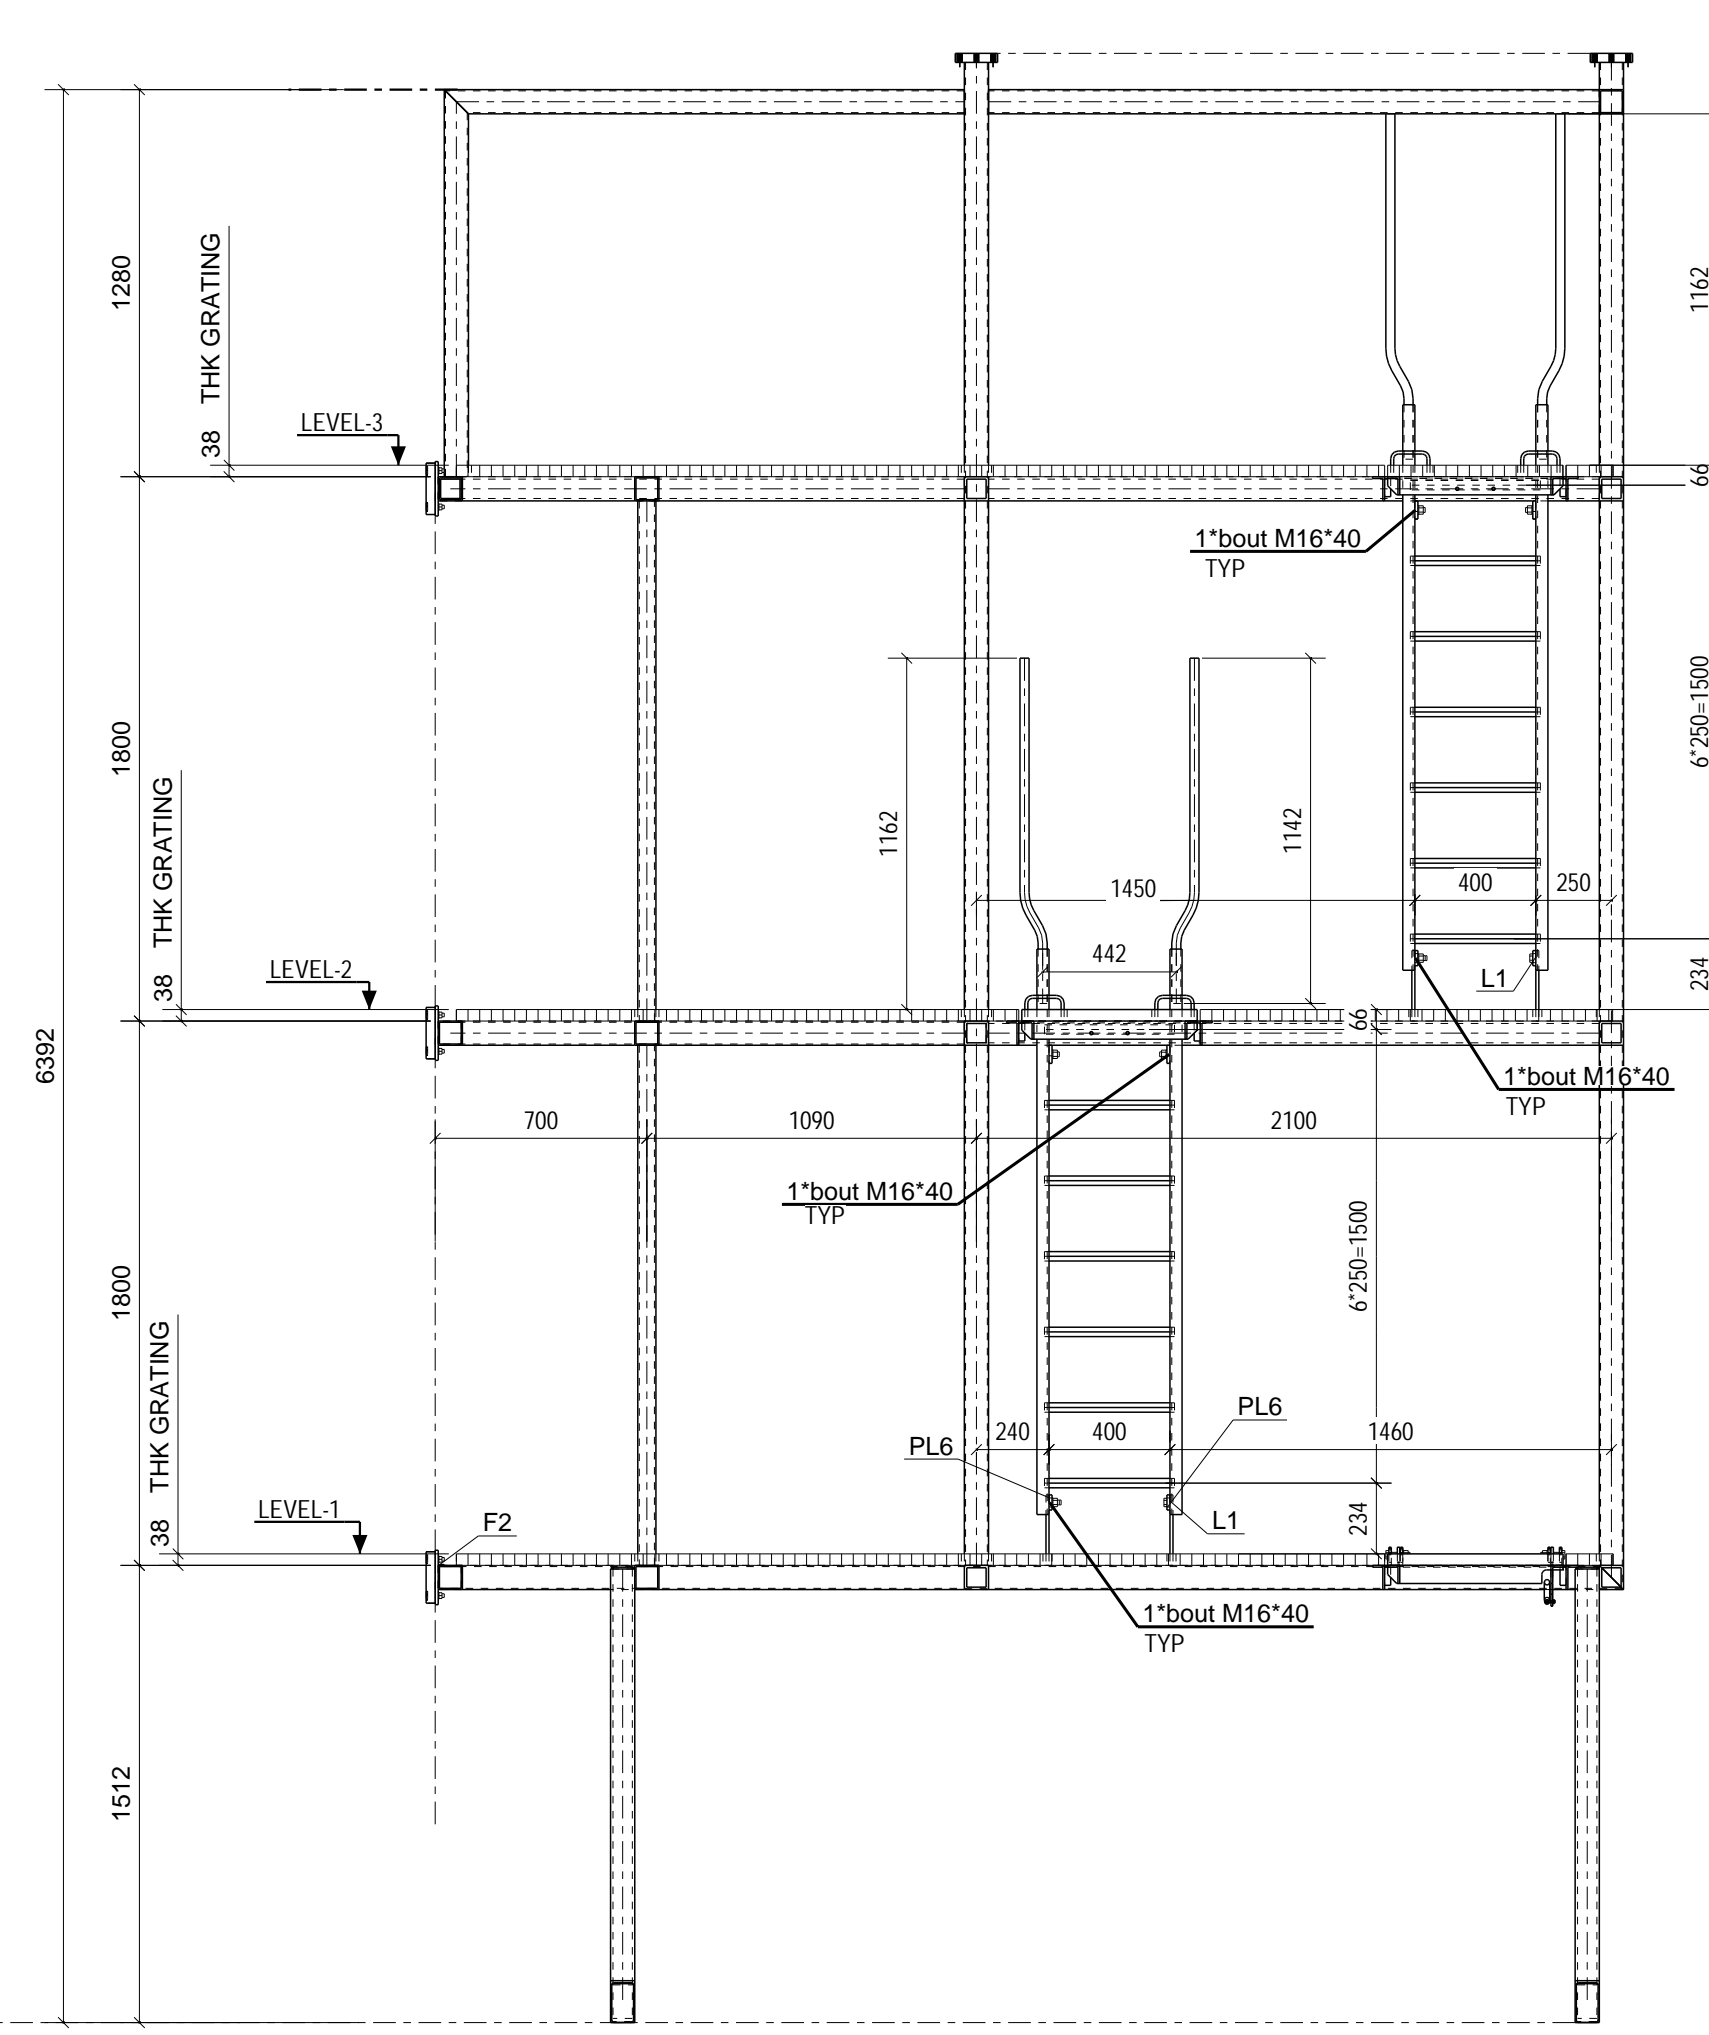


A - A
SCALE: 1:25
FOR PARTMARK REFER PLAN FOR MIRROR PLATFORM

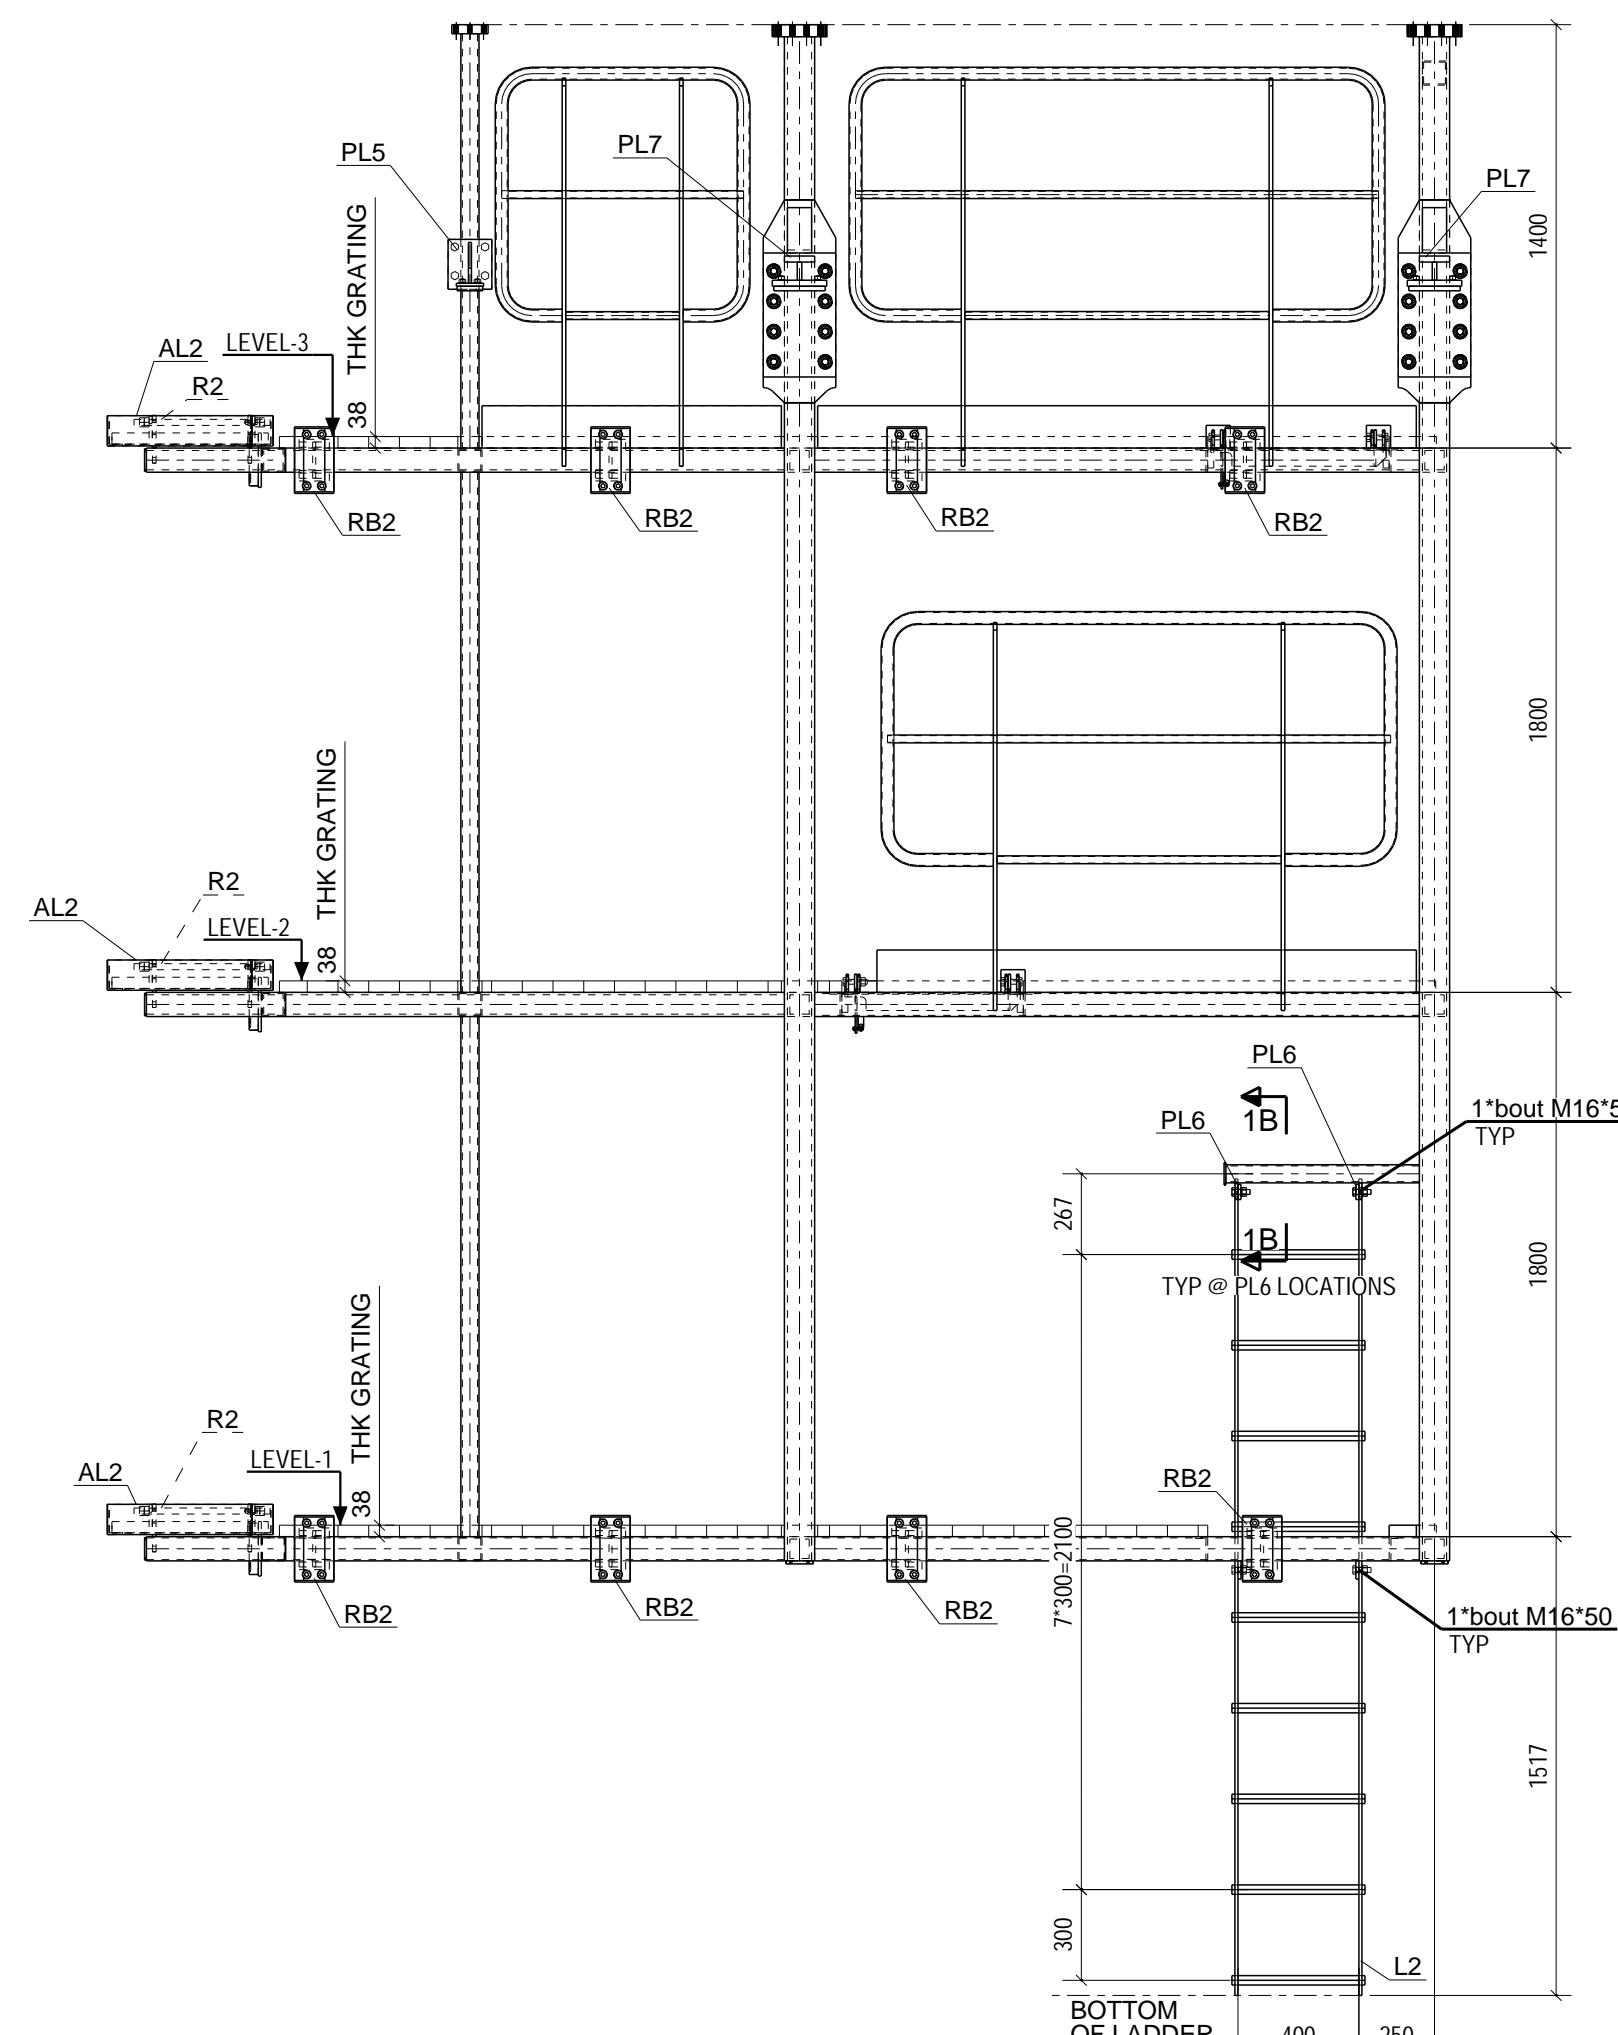


B - B
SCALE: 1:25
FOR PARTMARK REFER PLAN FOR MIRROR PLATFORM

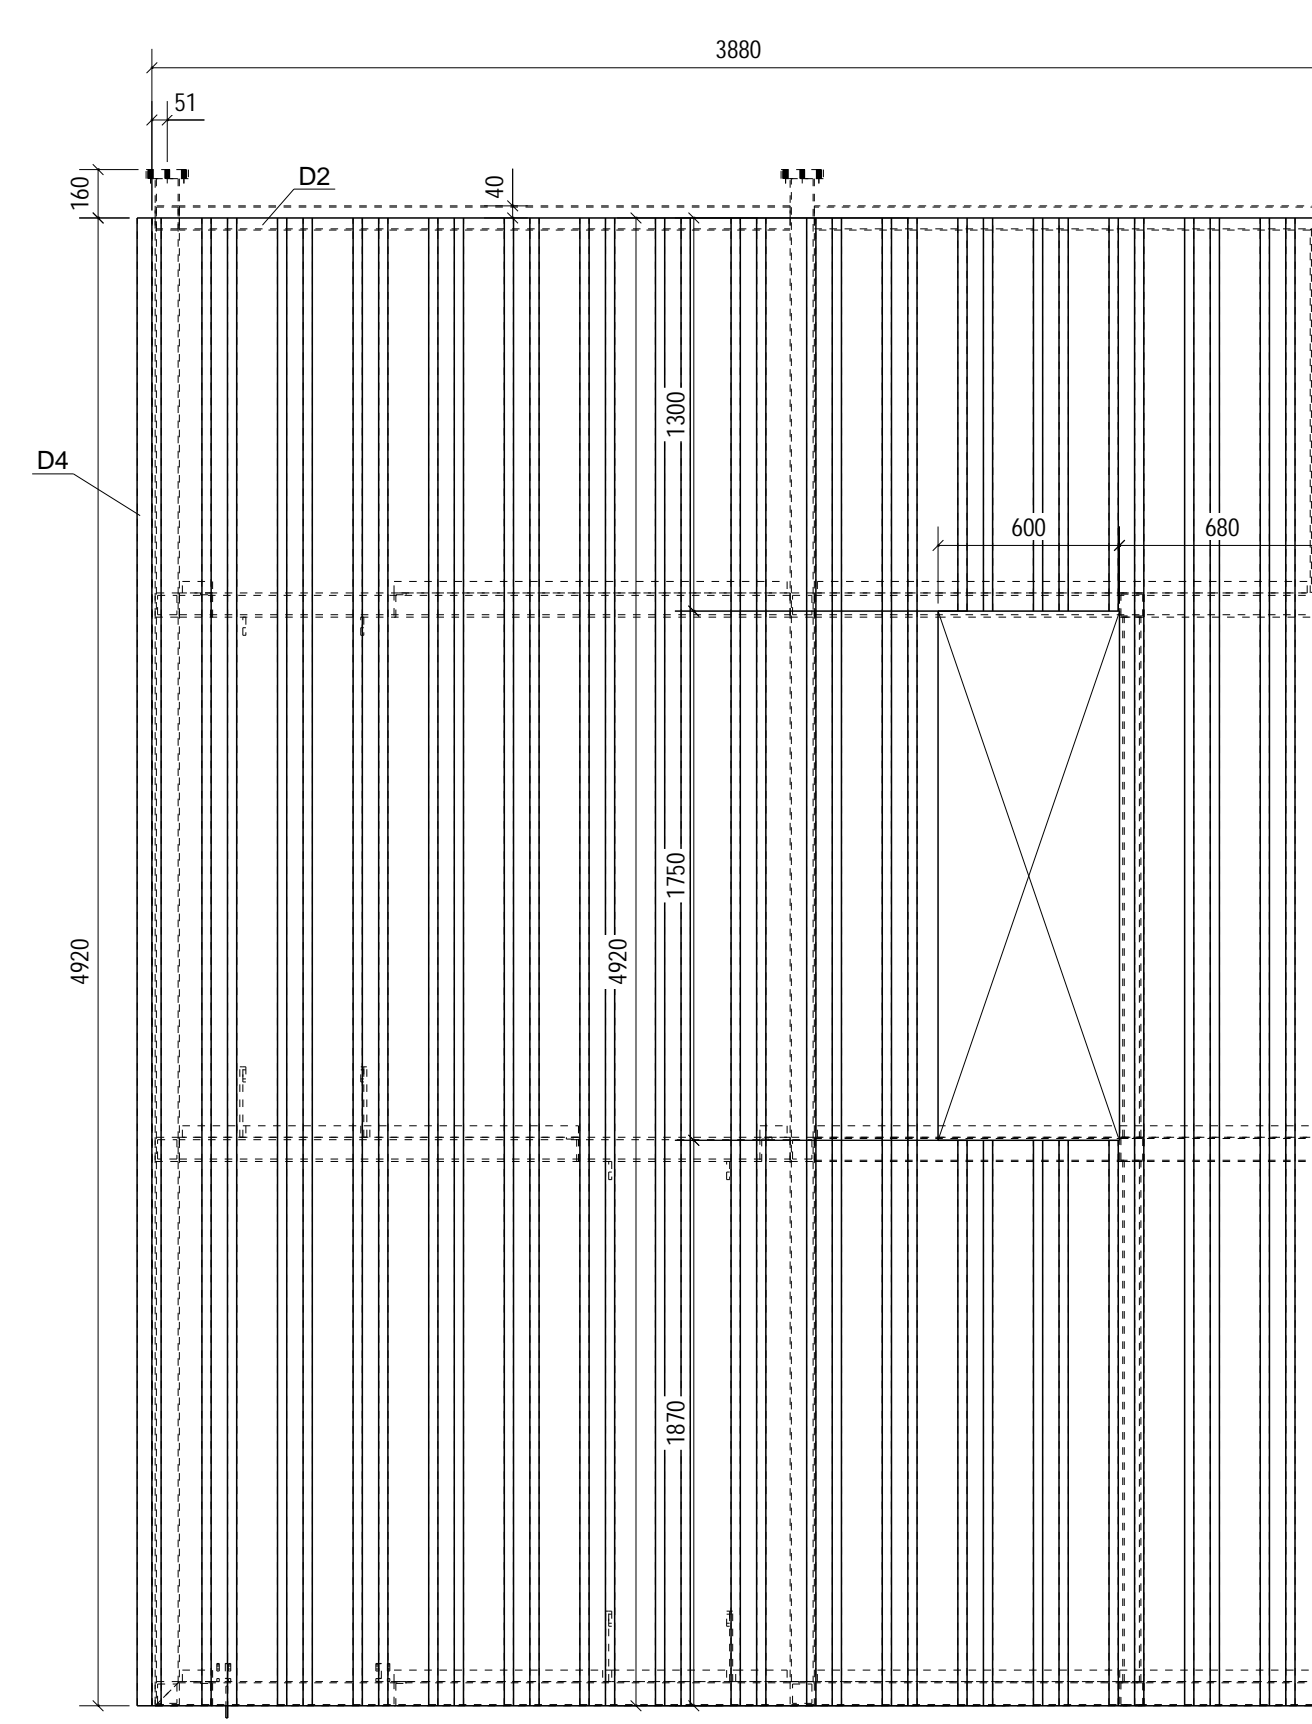

C - C
SCALE: 1:25
FOR PARTMARK REFER PLAN FOR MIRROR PLATFORM

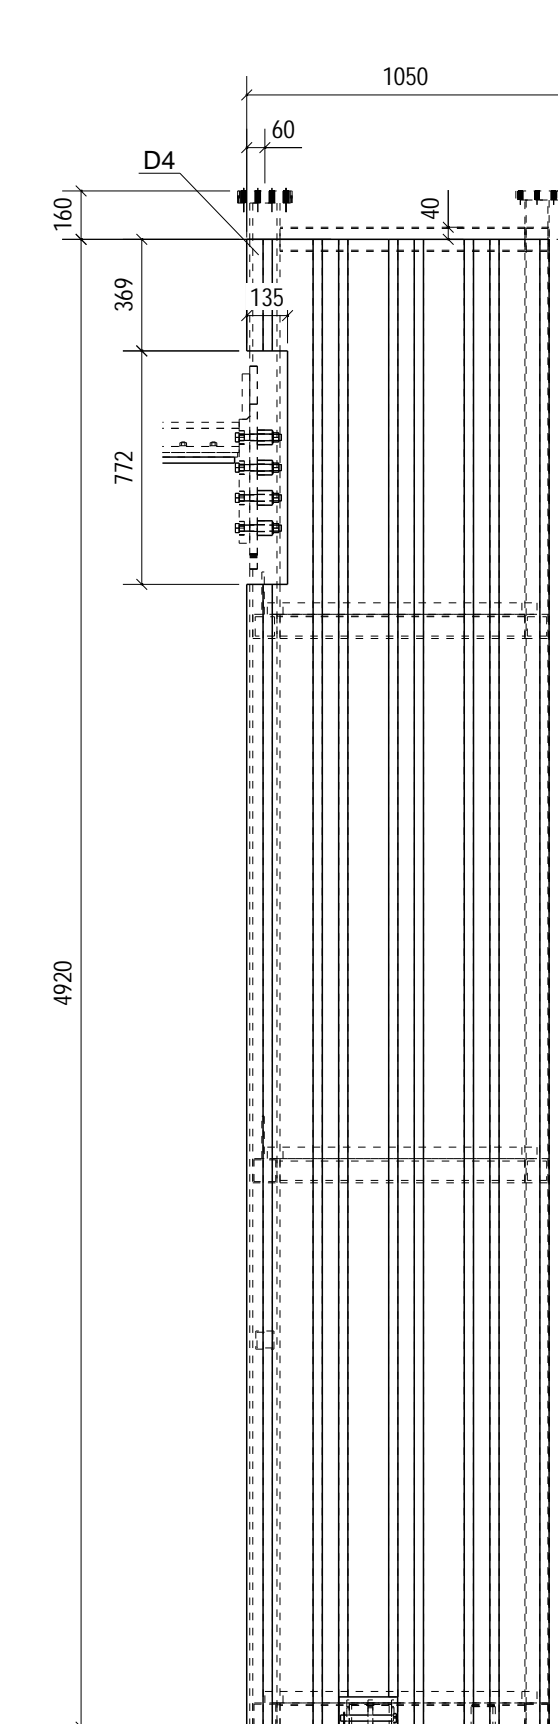

D - D
SCALE: 1:25
FOR PARTMARK REFER PLAN FOR MIRROR PLATFORM

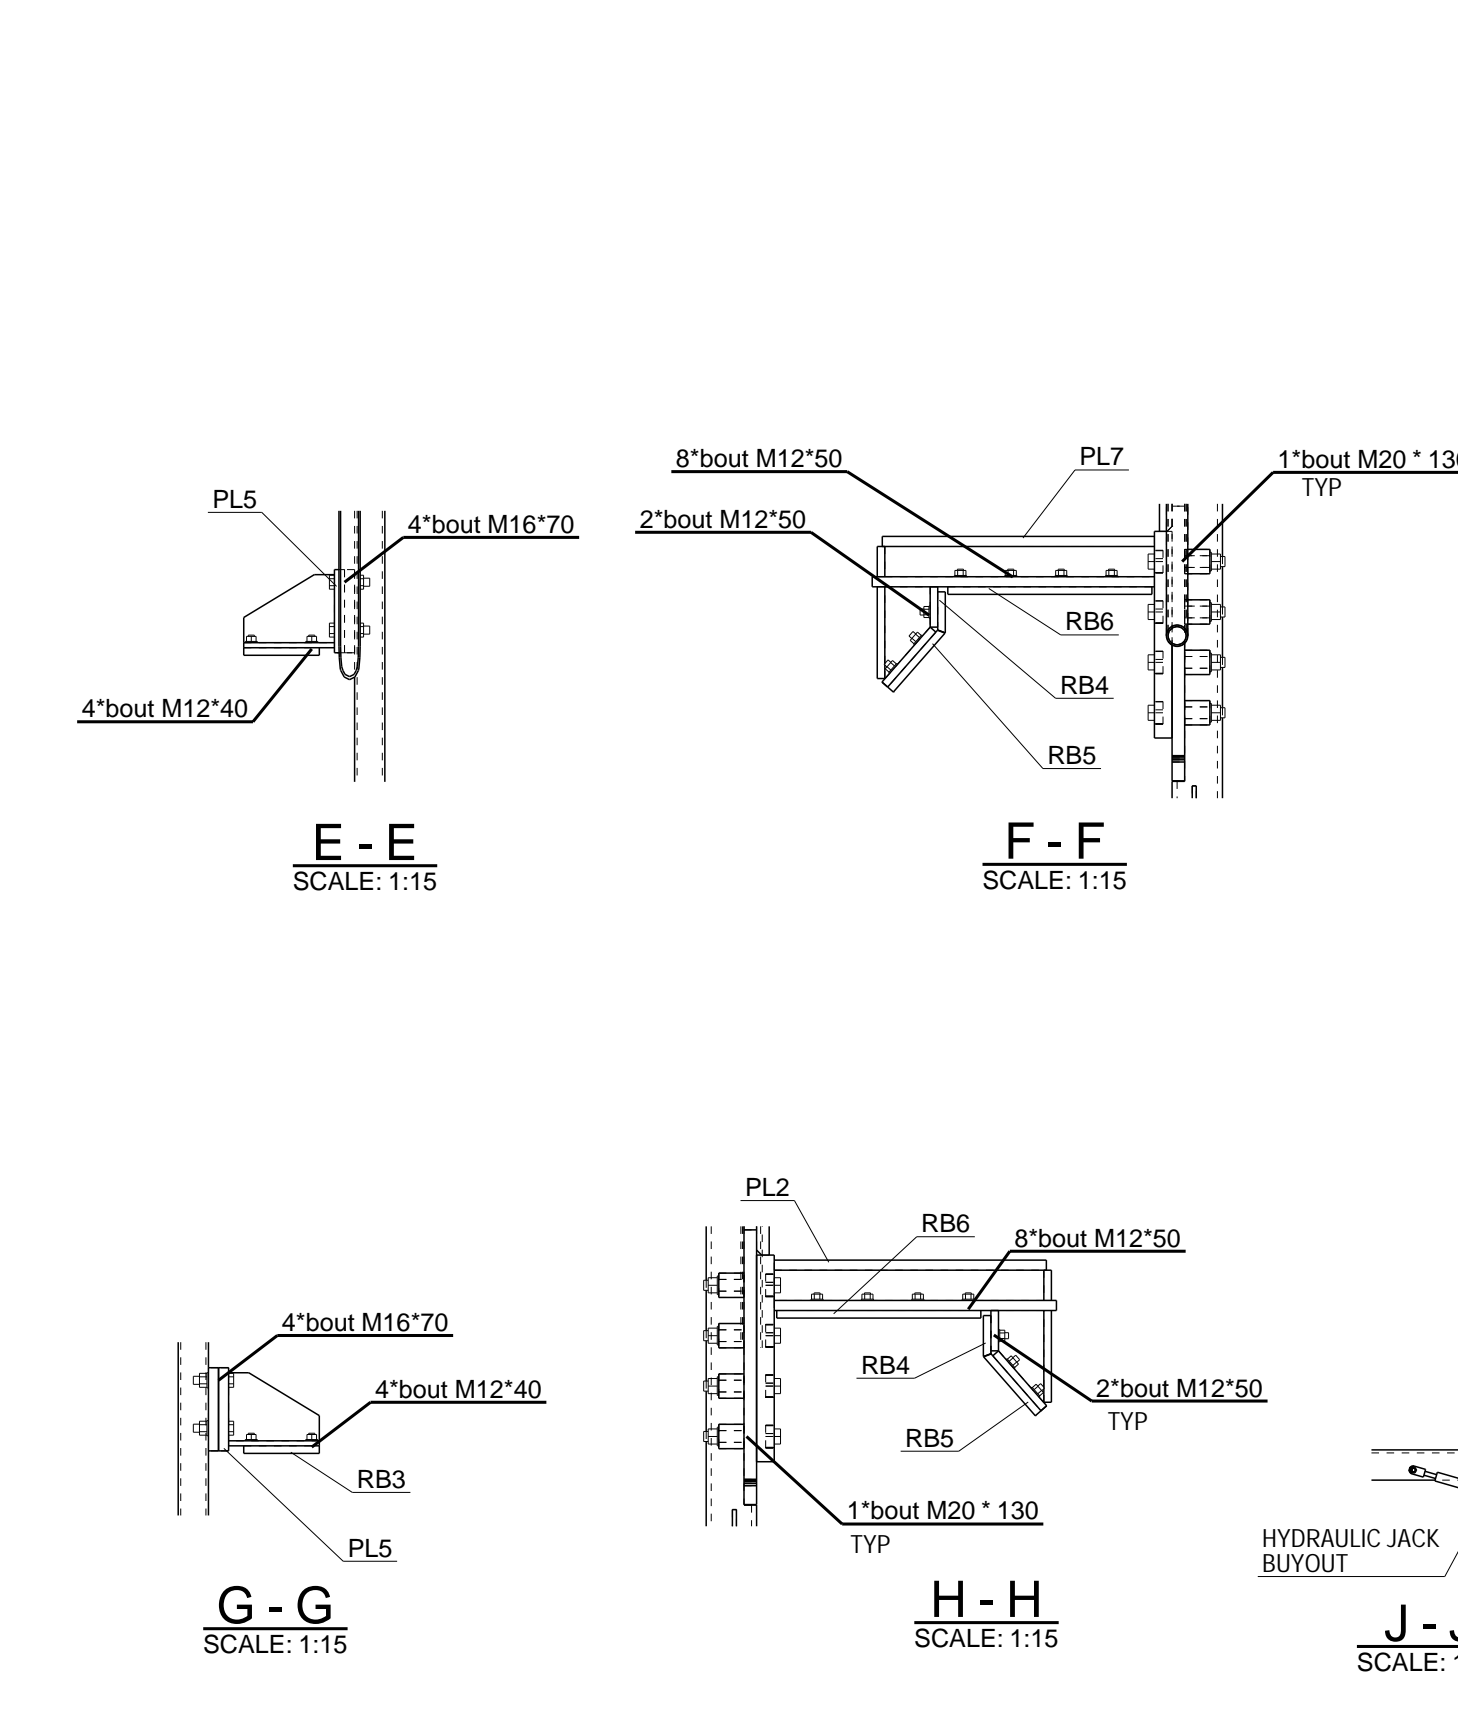

1B - 1B
SCALE: 1:10