




1 CATWALK LAYOUT BETWEEN MD6 TO MD5
SCALE: 1:45

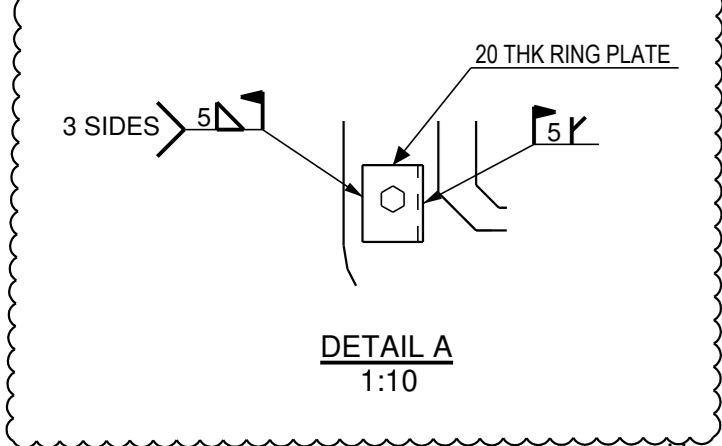


DETAIL A
1:10

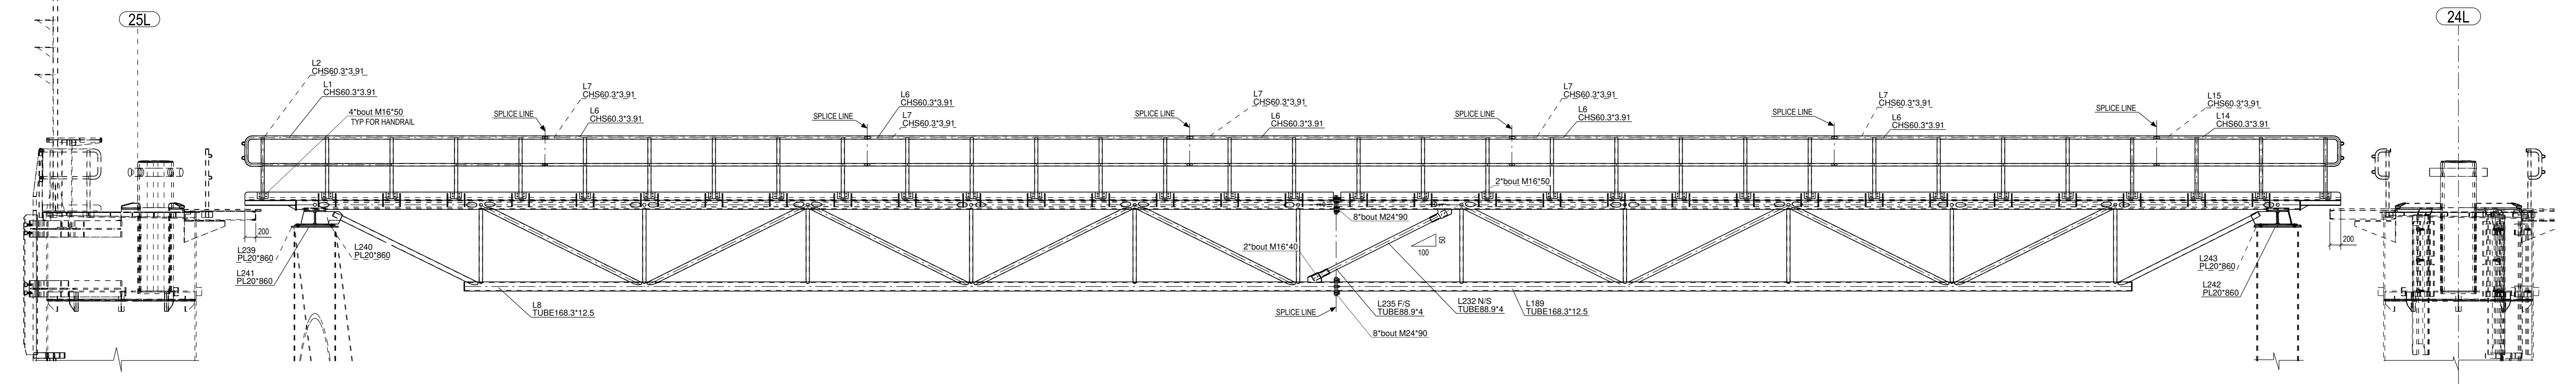

1 SECTION 1
SCALE: 1:45

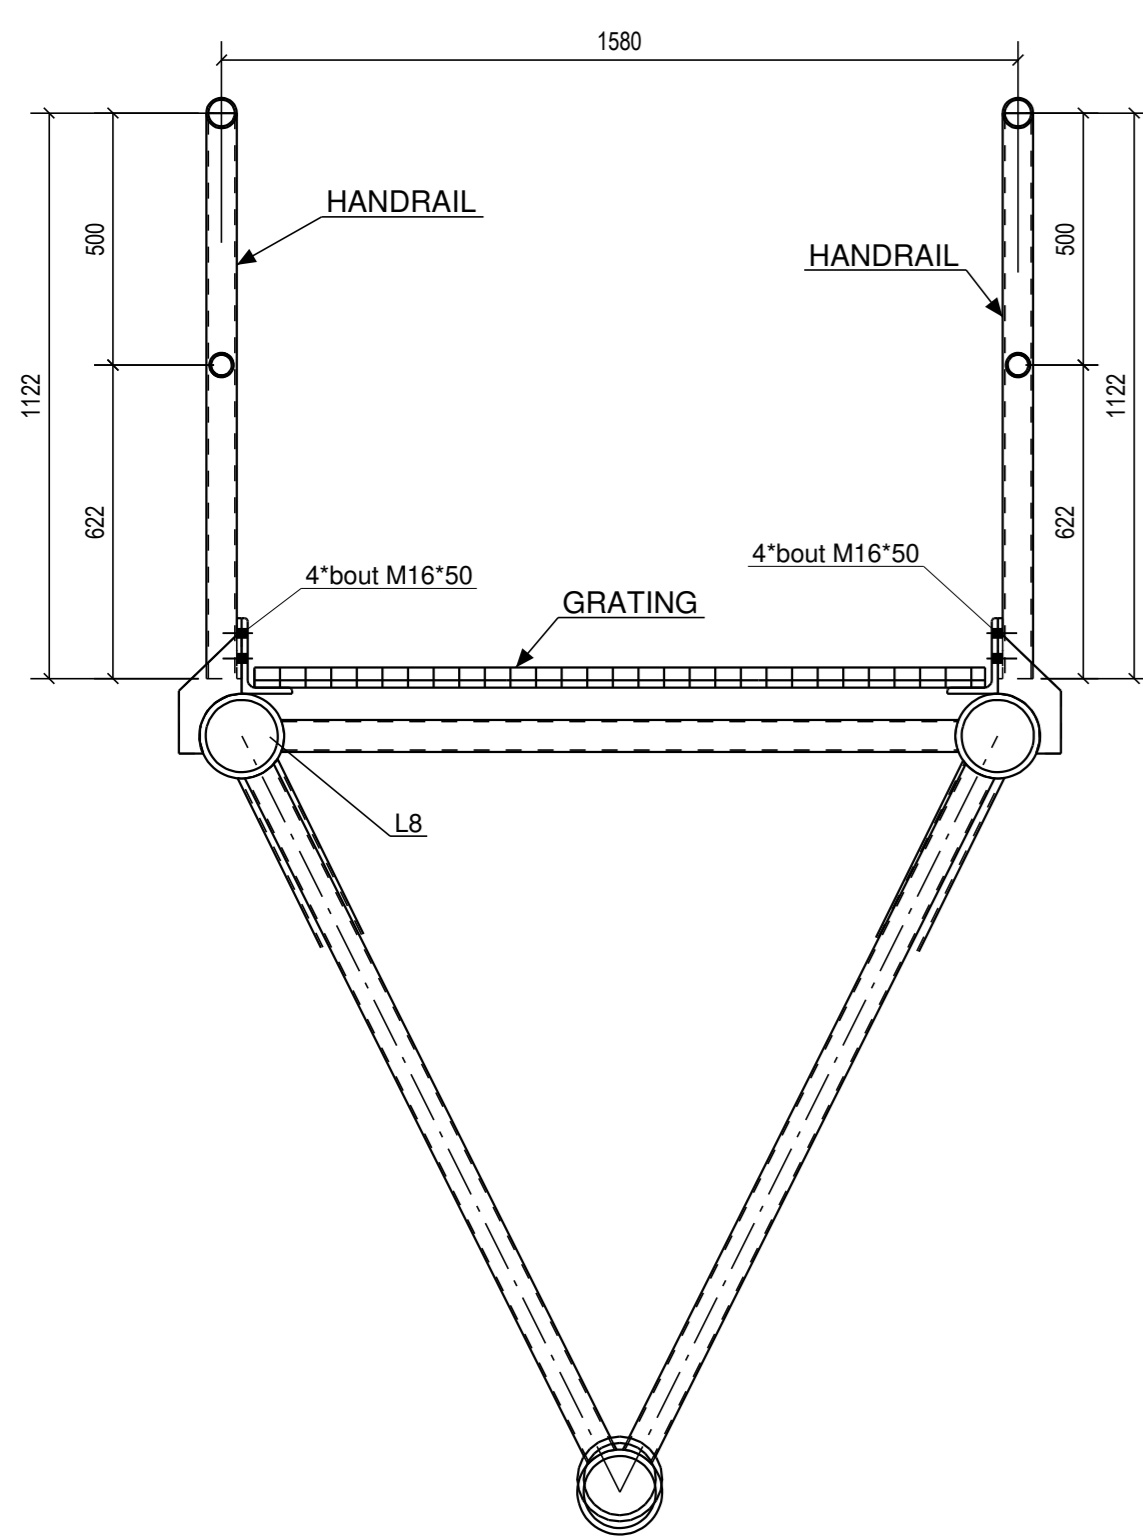

2 SECTION 2
SCALE: 1:15

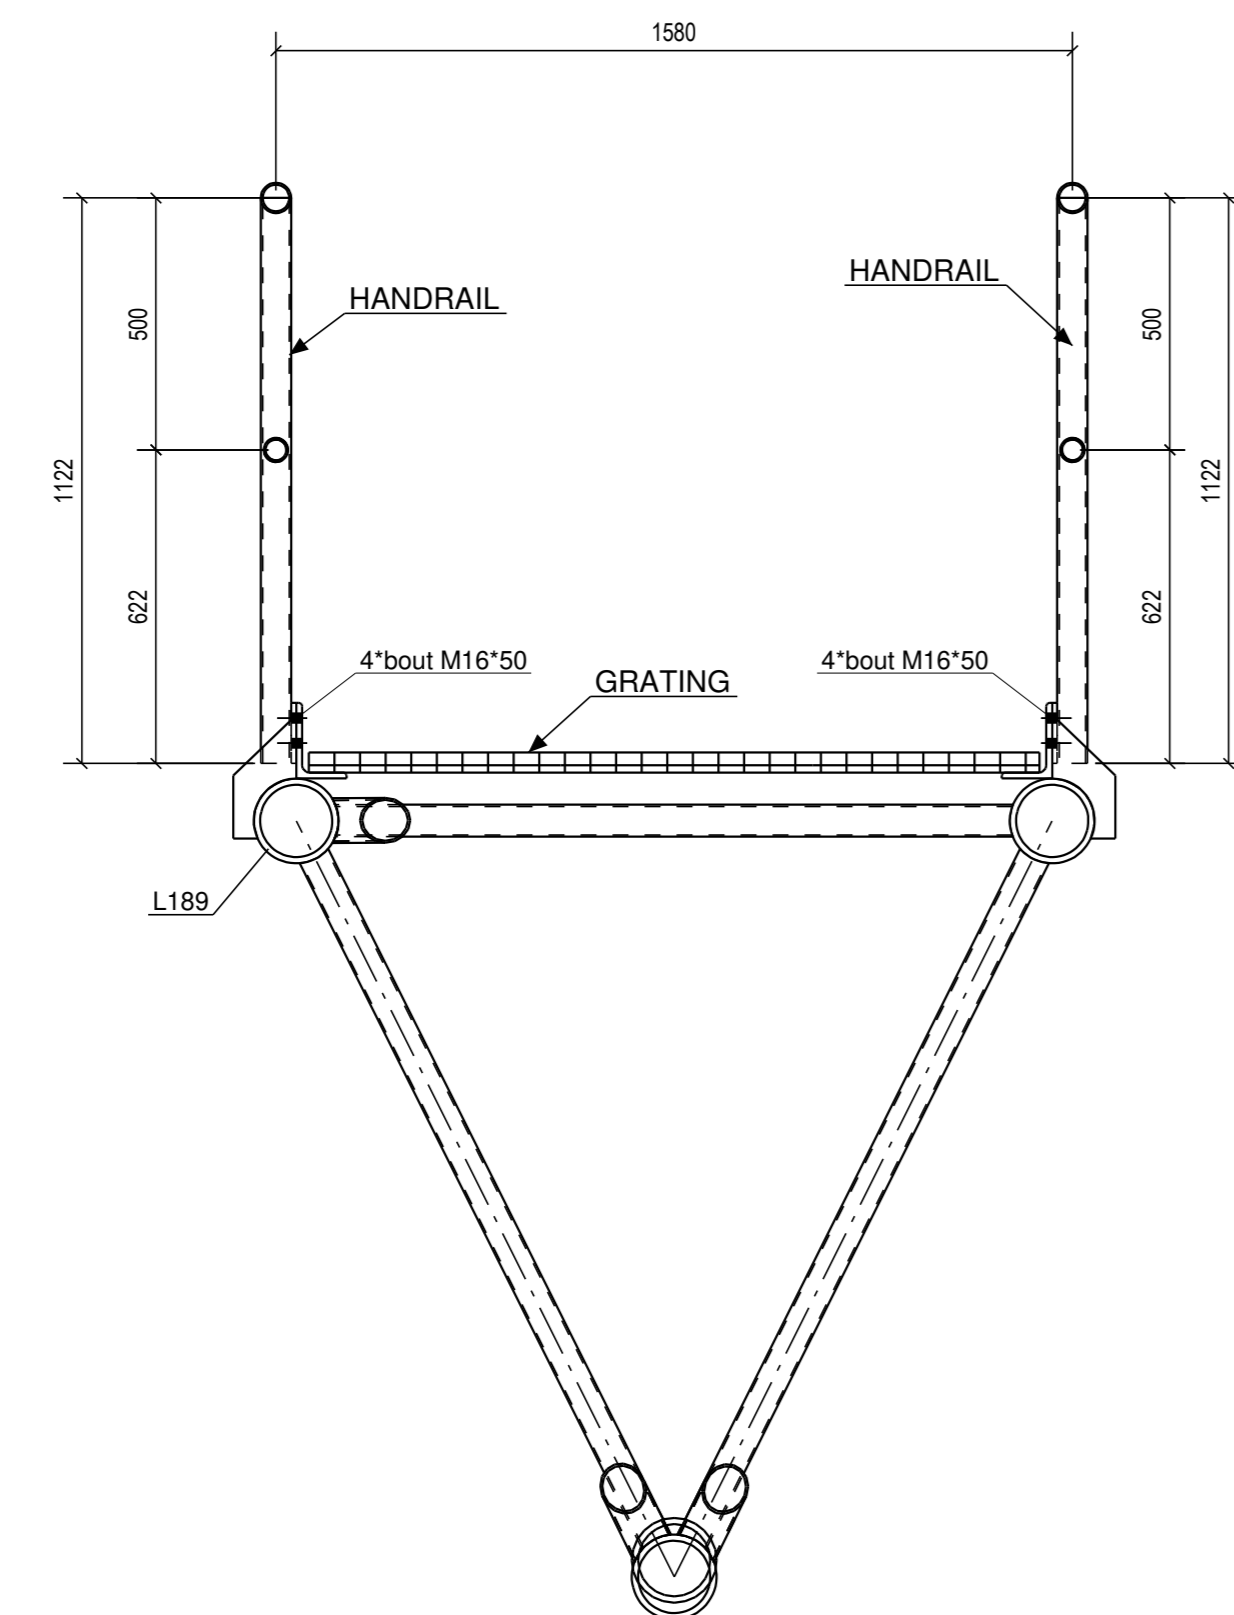

3 SECTION 3
SCALE: 1:15